



GATED LAY - OUT PLAN " IN SURVEY Nos. 173,174,182,183,184,185,187,188,189, 190 & 193. IN POTHAPALLY (VILLAGE) OF VELDHANDA (MANDAL), MAHBUBNAGAR (DISTRICT). REPRESENTED BY : - COUNTRY CONDOS LTD ; HYDERABAD. NRL. SWAMY, N. BHASKAR RAO, P. SANTHOSH KUMAR , A. STALIN

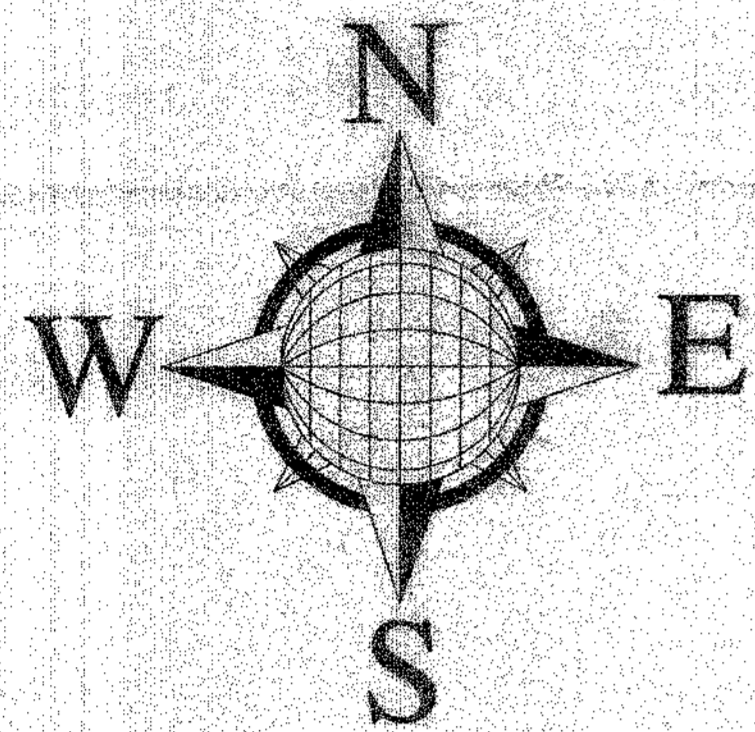

SCALE : 1"=100'-0".

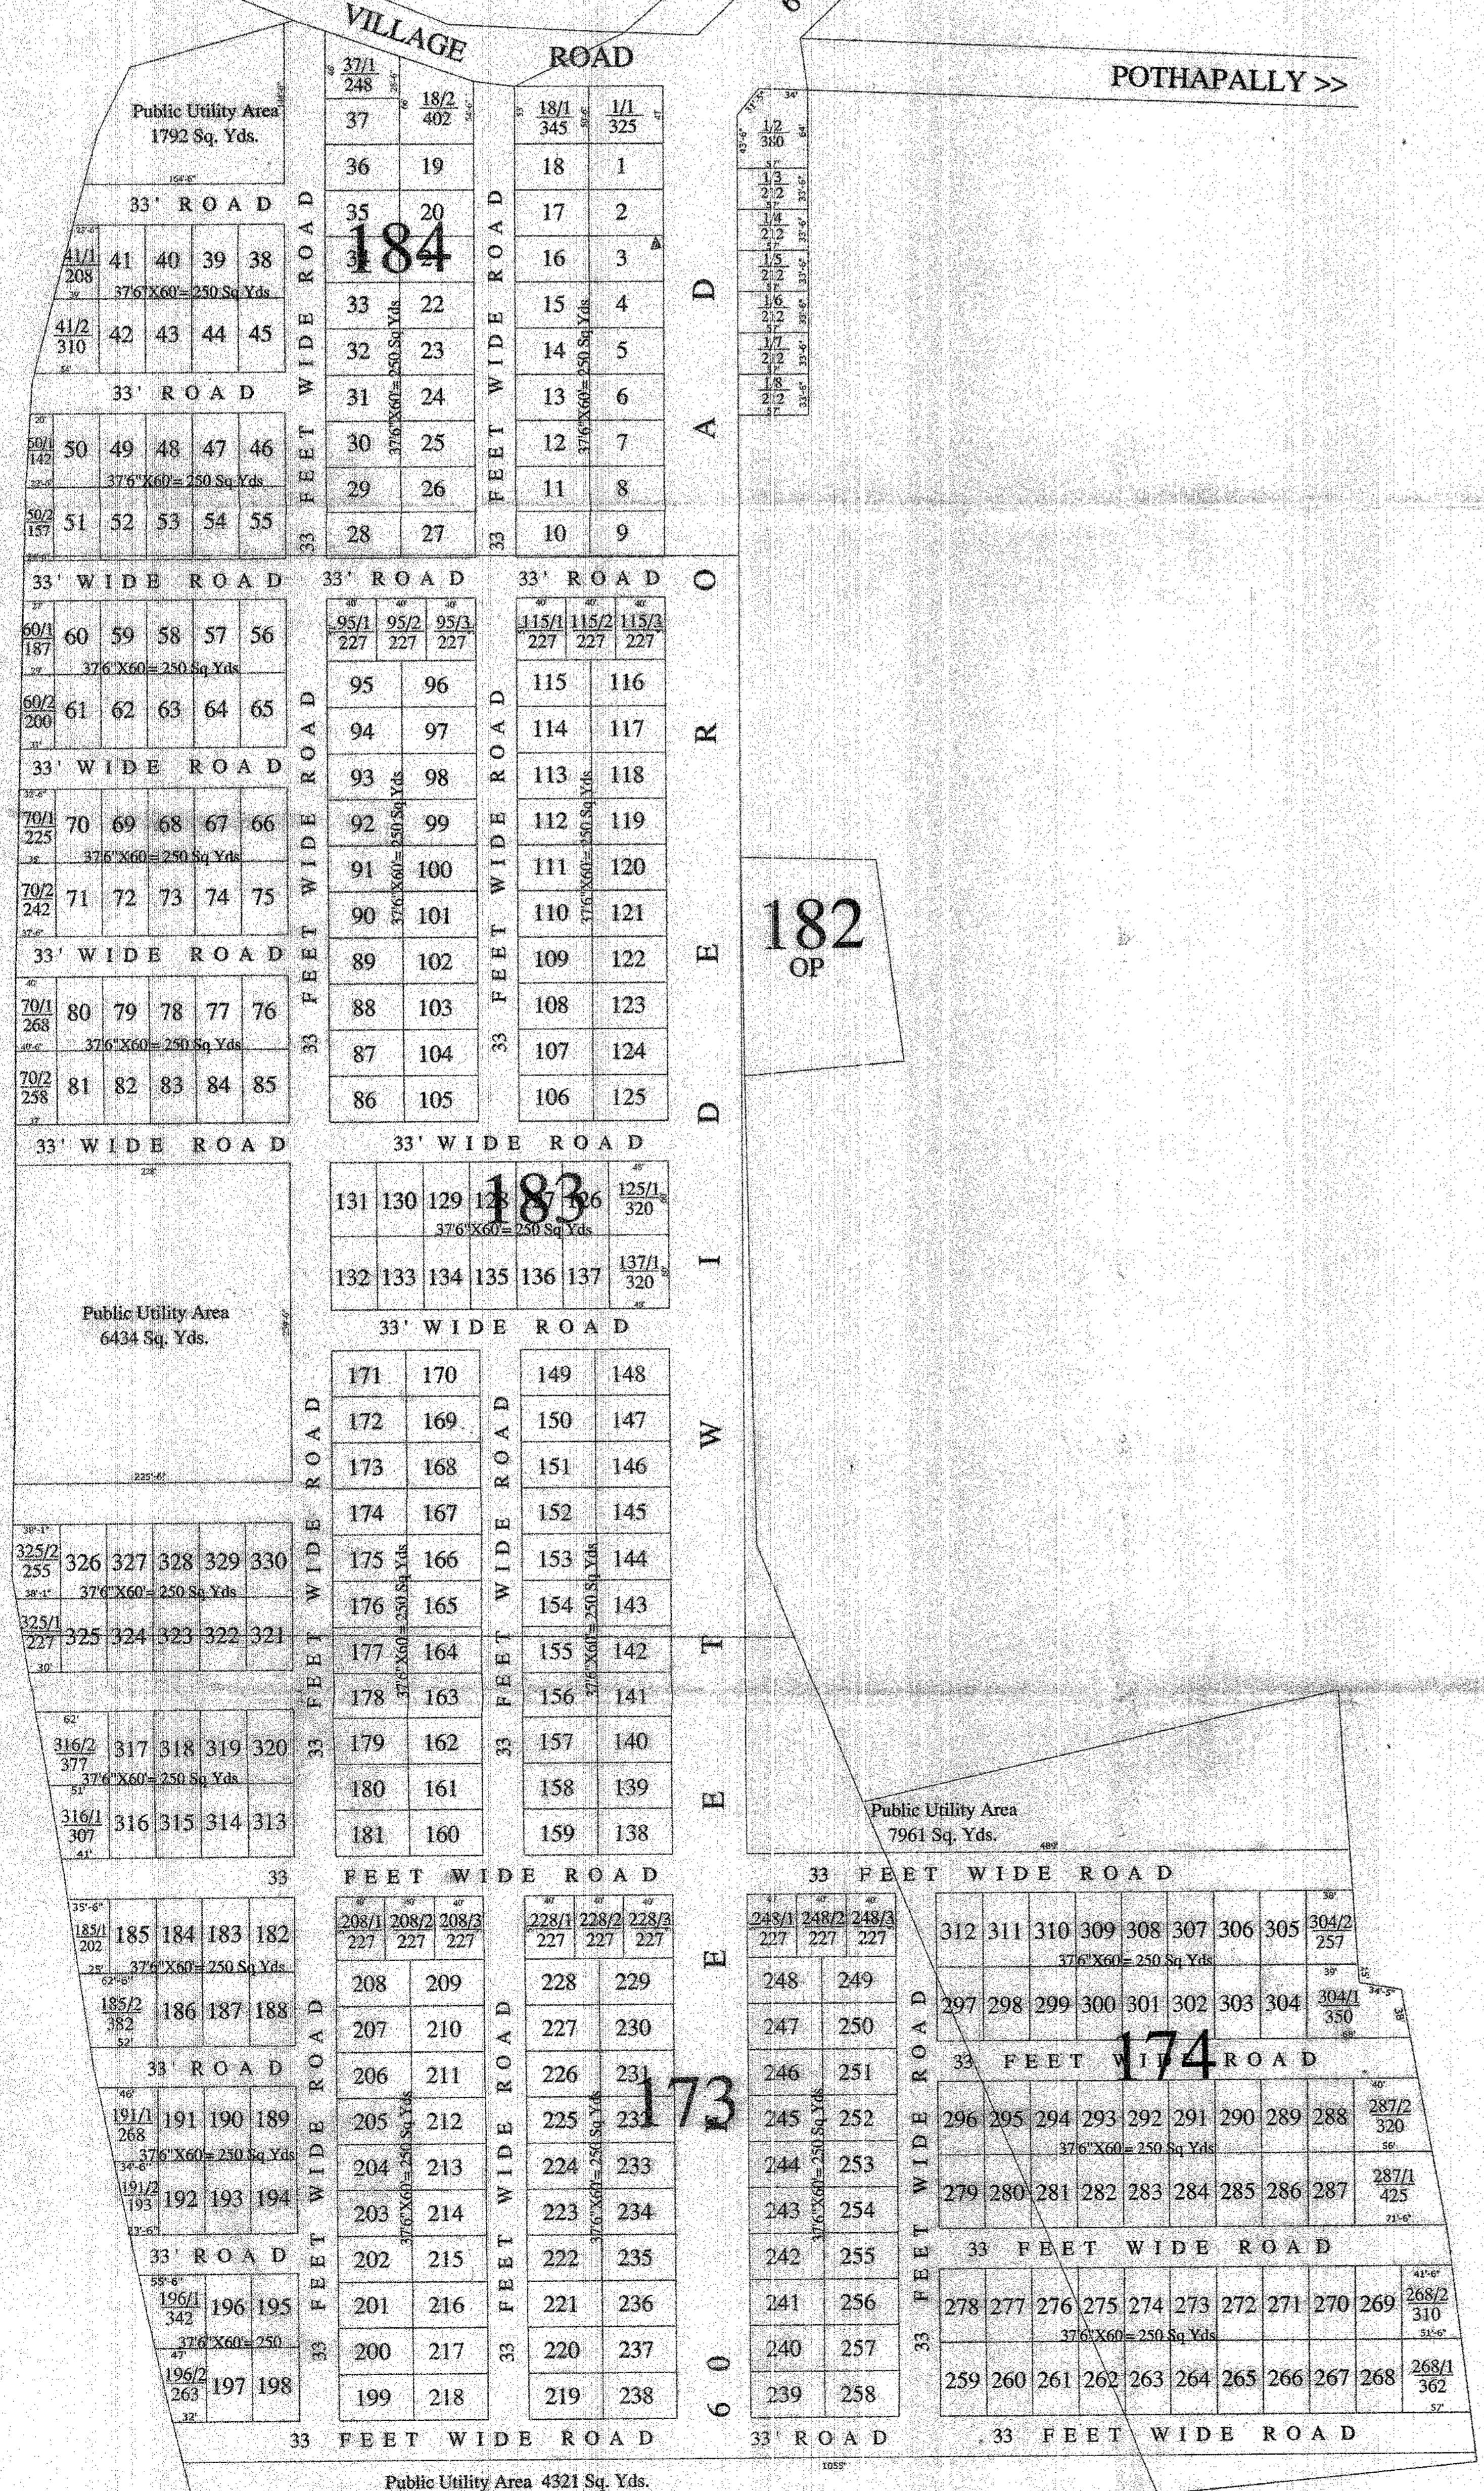

AREA STATEMENT.

PLOTTED AREA.....	199963 Sq. Yds.(55.66%)
ROADS AREA.....	110020 Sq. Yds.(30.62%)
PUBLIC UTILITY AREA.....	37900 Sq. Yds.(10.55%)
OWNER PLOT.....	11375 Sq. Yds.(3.17%)
TOTAL AREA.....	359258 Sq. Yds.(100%)
OR.....	300375.613 Sq. Mts.
OR.....	74 Ac 09 Gts.

తేదీ: 3/2/15

యం.కె.మధు
 ప్రాజెక్ట్ ఇంజనీయర్, పబ్లిక్ వర్క్స్